


BEST ROOFING COMPANY
123 VANDERBILT AVE GAINESVILLE

PREPARED FOR




Integrity Metals


ESTIMATE NUMBER: 211109-IME-284

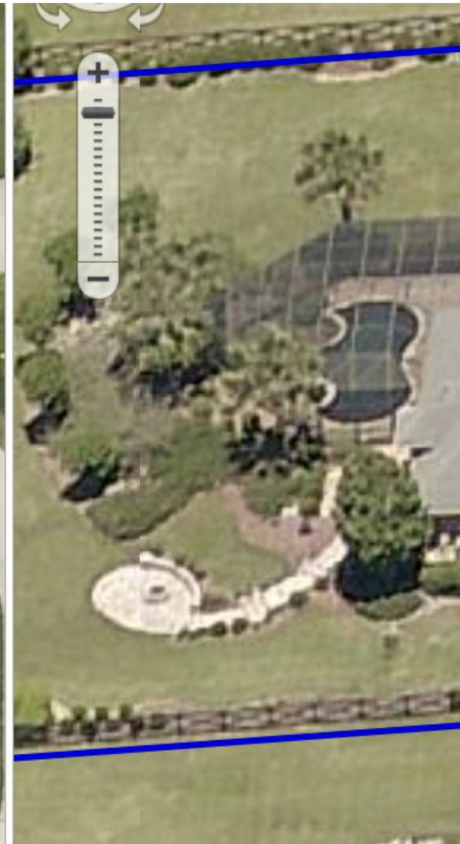

BEST ROOFING COMPANY
123 VANDERBILT AVE GAINESVILLE

PREPARED FOR
Integrity Metals
ESTIMATE NUMBER: 211109-IME-284

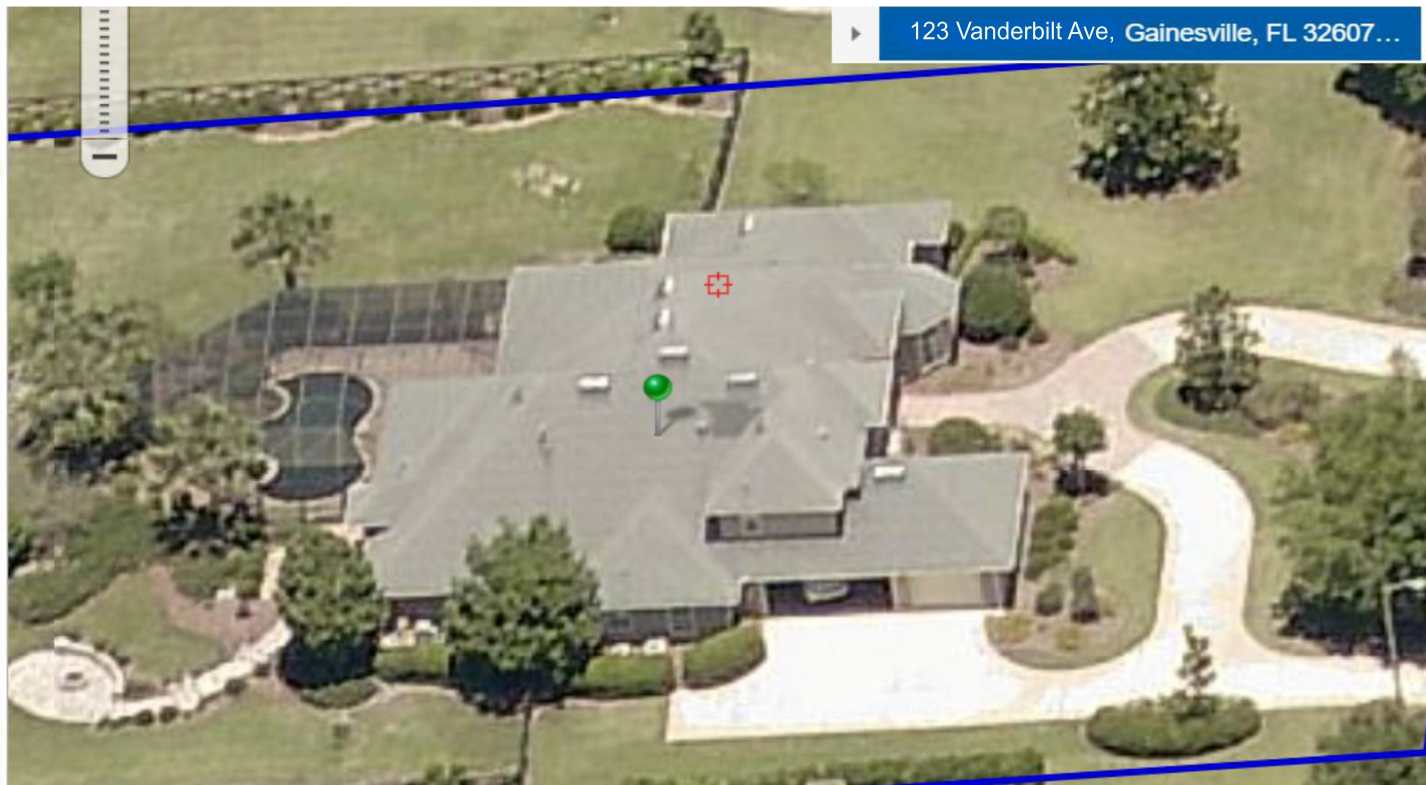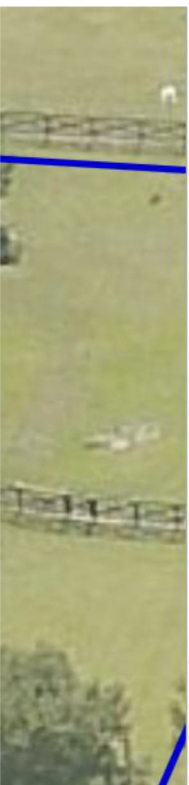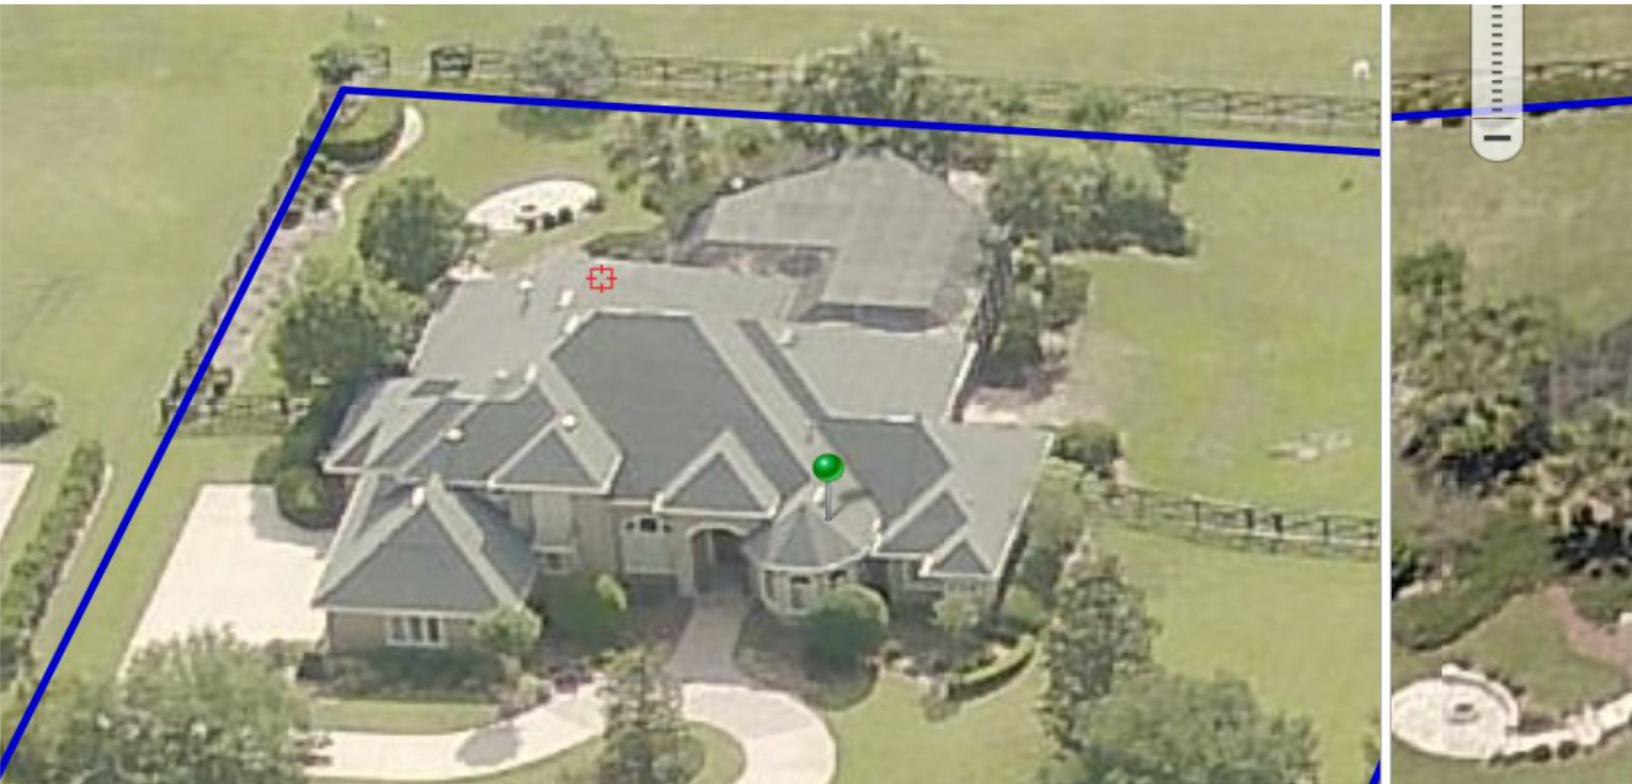

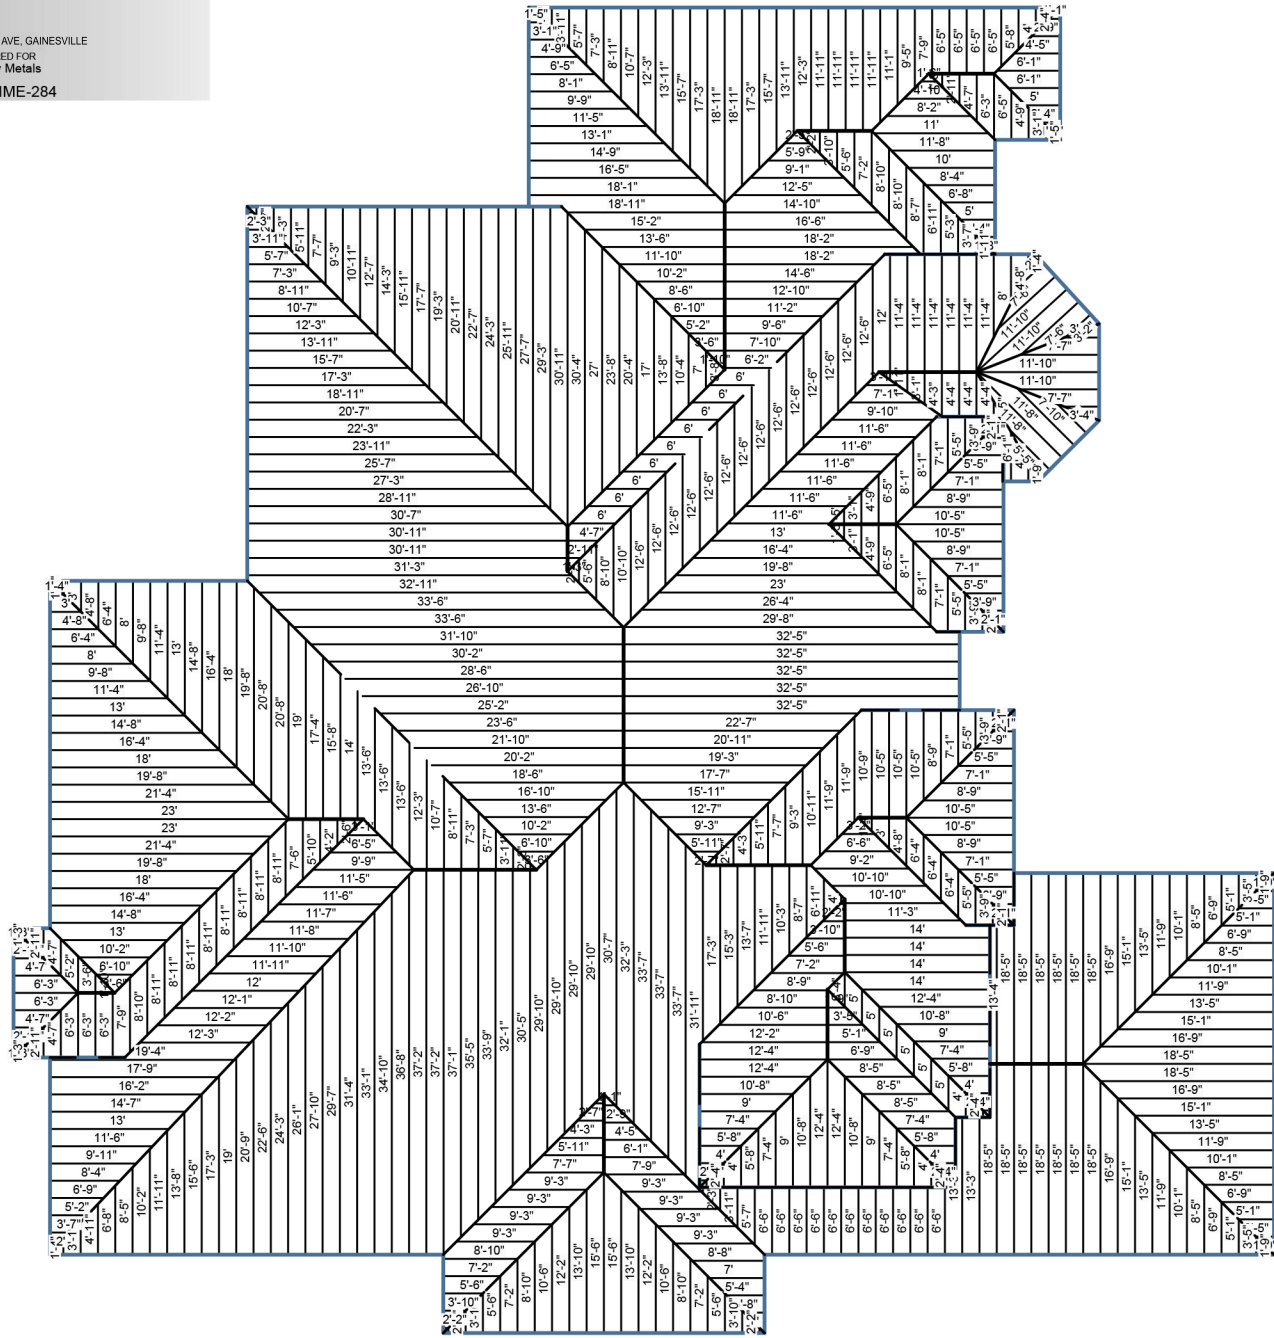

ALWAYS FIELD VERIFY ALL DIMENSIONS. We do our best; however, we will likely not be 100% to-the-inch precise. Estimating with imagery & drawings of varying quality is an imperfect science. As such, no warranty, expressed or implied, is made regarding accuracy, adequacy, or reliability of this layout.



ROOF AREA (SQ): 87.5
 PRIMARY SLOPE: 9/12
 SECONDARY SLOPE: 0/12
 PANEL WIDTH (IN): 16"IM100
 PANEL LENGTH (LF): 7334'-2"
 SECOND PANEL OPTION:
 PANEL WIDTH (IN): "
 PANEL LENGTH (LF):


ESTIMATE NUMBER: 211109-IME-284
 STANDING SEAM TRIM ITEMS
 (REQUIREMENTS MAY VARY)
 EAVE CLEAT: 550
 GABLE CLEAT: 0
 PANEL STARTER: 678
 Z-FLASHING: 1566

TRIM TAKEOFF (FT)
 EAVE (ED): 550
 VALLEY (VF): 339
 TRANSITION (TF): 0
 HIP(HC): 613
 RIDGE (RC): 117
 GABLE (GR): 0
 SIDEWALL (SW): 82
 ENDWALL (EW): 25
 CHIMNEY FLASHING (CF): 11
 HIGH SIDE (HS): 0
 FLYING GABLE (FG): 0

REVO



INTEGRITY METALS
 Architectural Fabrication

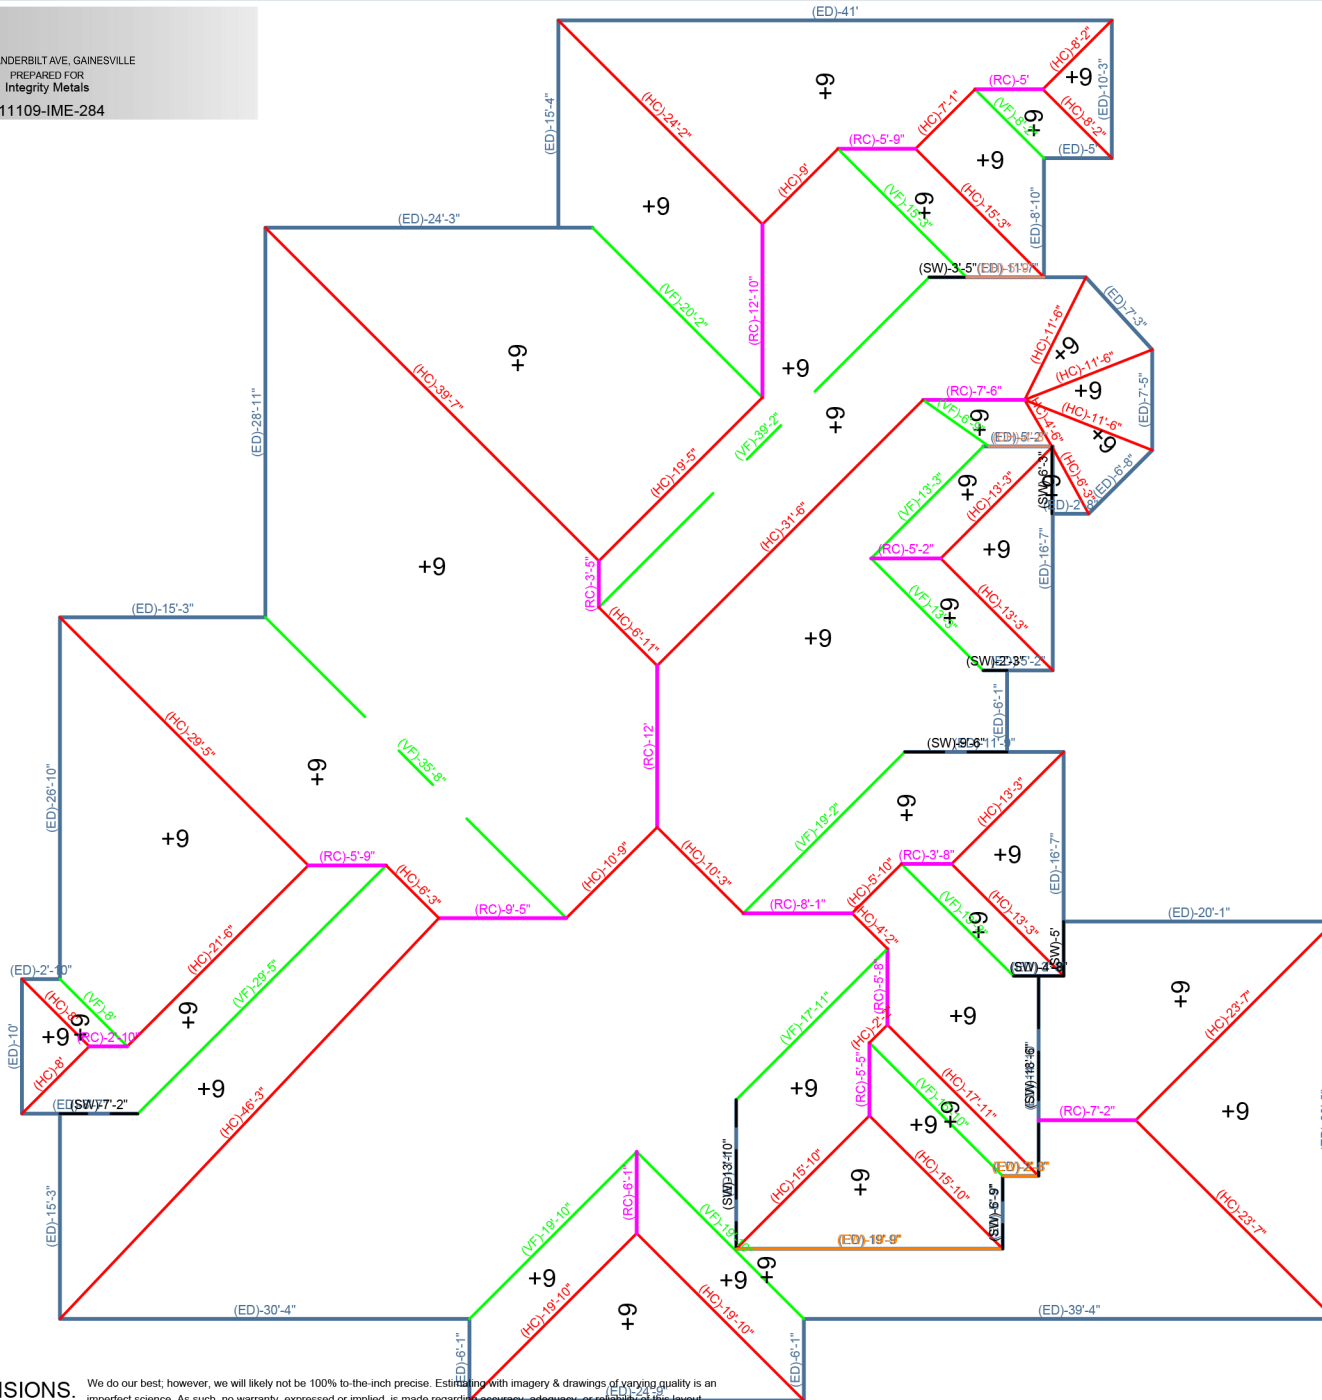

ALWAYS FIELD VERIFY ALL DIMENSIONS. We do our best, however, we will likely not be 100% to-the-inch precise. Estimating with imagery & drawings of varying quality is an imperfect science. As such, no warranty, expressed or implied, is made regarding accuracy, adequacy, or reliability of this layout.



ROOF AREA (SQ): 87.5
 PRIMARY SLOPE: 9/12
 SECONDARY SLOPE: 0/12
 PANEL WIDTH (IN): 16"IM100
 PANEL LENGTH (LF): 7334'-2"
 SECOND PANEL OPTION:
 PANEL WIDTH (IN): "
 PANEL LENGTH (LF): "

ESTIMATE NUMBER: 211109-IME-284

STANDING SEAM TRIM ITEMS
 (REQUIREMENTS MAY VARY)

EAVE CLEAT: 550
 GABLE CLEAT: 0
 PANEL STARTER: 678
 Z-FLASHING: 1566

TRIM TAKEOFF (FT)

EAVE (ED): 550
 VALLEY (VF): 339
 TRANSITION (TF): 0
 HIP (HC): 613
 RIDGE (RC): 117
 GABLE (GR): 0

SIDEWALL (SW): 82
 ENDWALL (EW): 25
 CHIMNEY FLASHING (CF): 11
 HIGH SIDE (HS): 0
 FLYING GABLE (FG): 0

REV0



INTEGRITY METALS
 Architectural Fabrication